



OPTION C

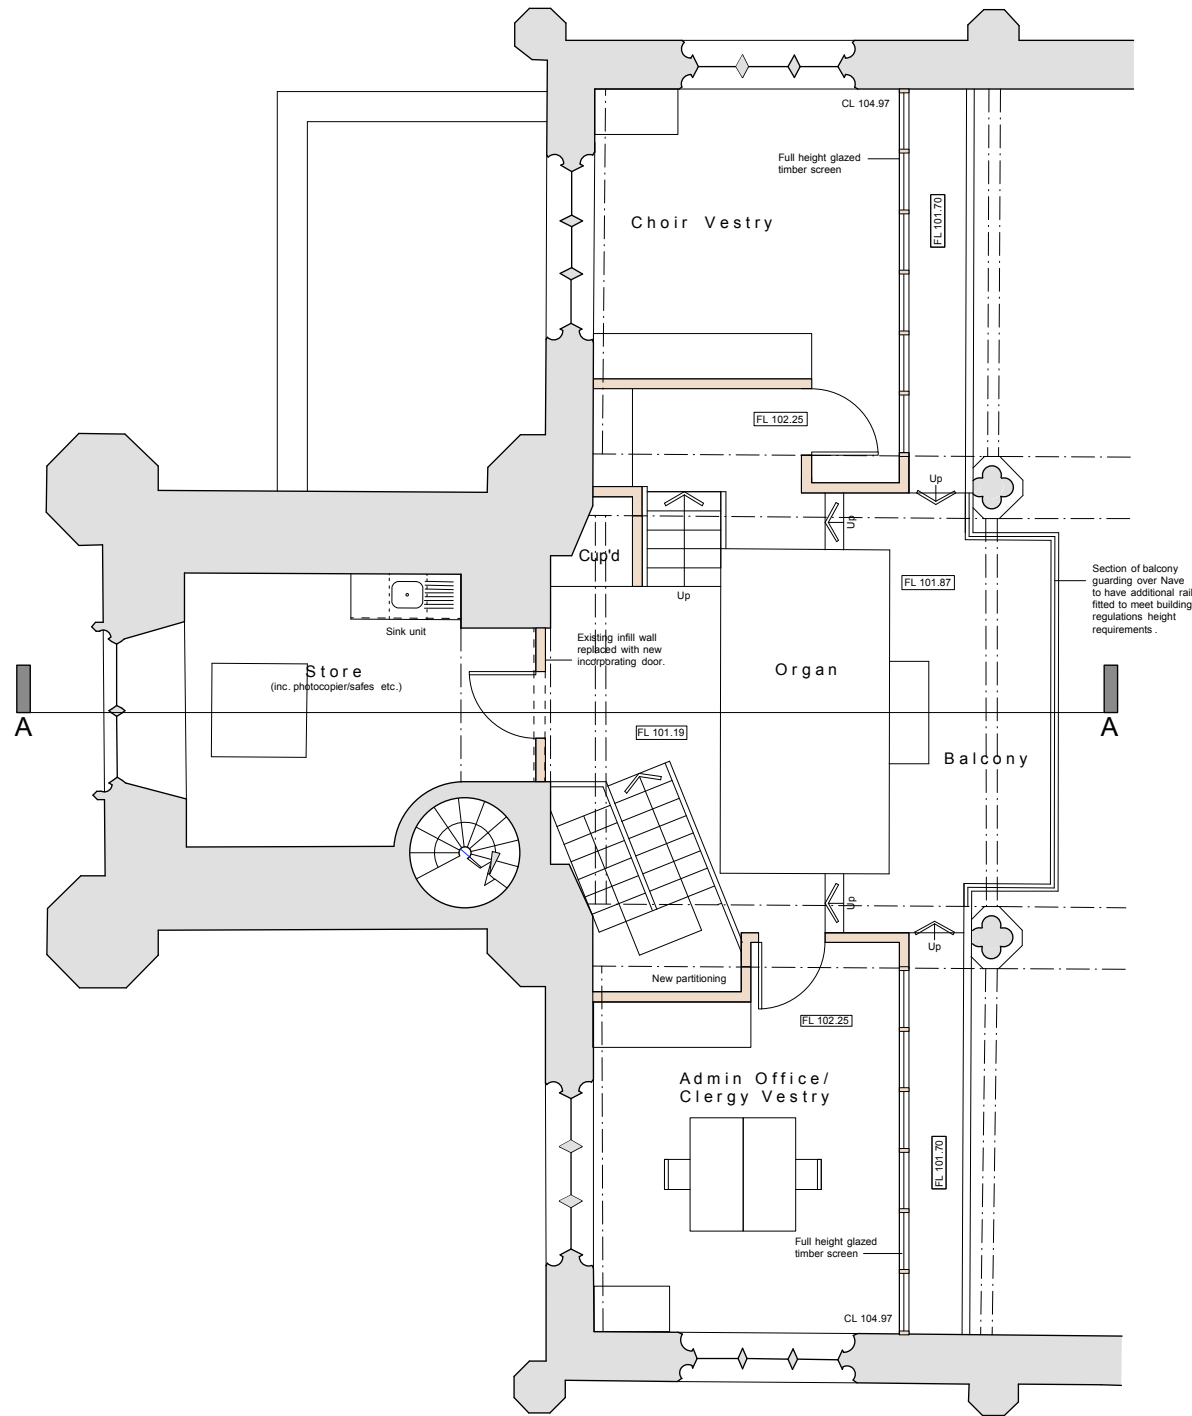

FIRST FLOOR

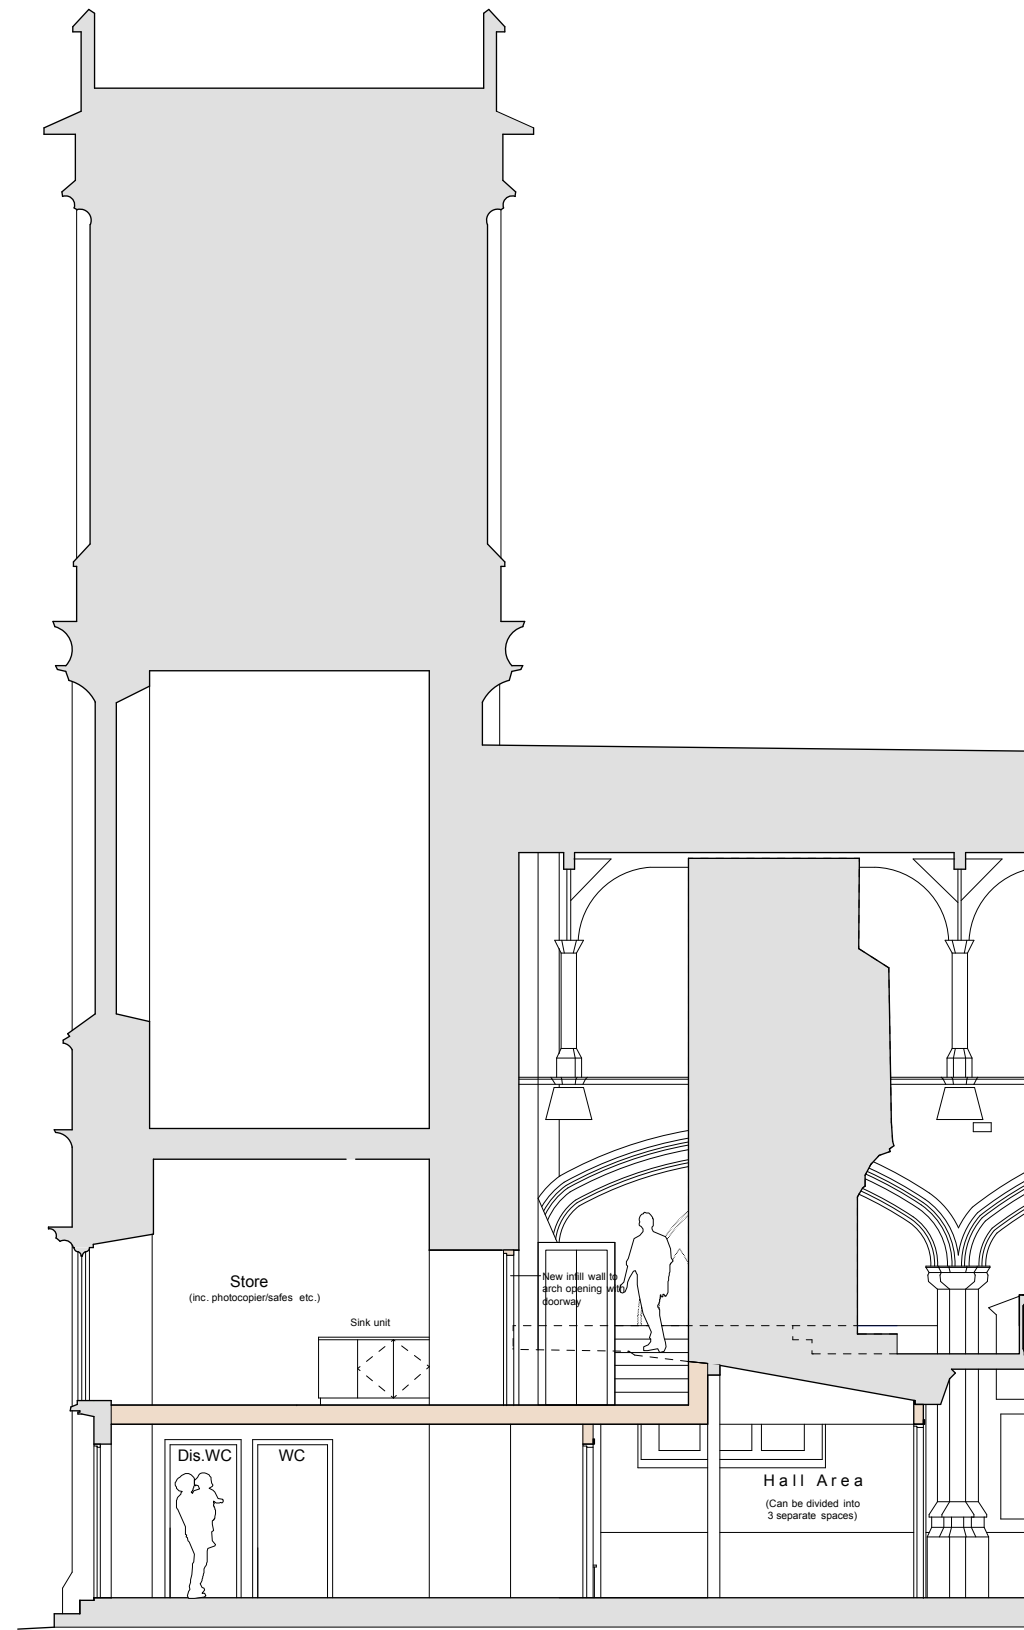

SECTION A A

DO NOT SCALE THIS DRAWING USE DIMENSIONS ONLY
 VERIFY ALL DIMENSIONS ON SITE BEFORE COMMENCING ANY WORK OR SHOP DRAWINGS
 INFORM THE ARCHITECT BEFORE ANY WORK STARTS IF THIS DRAWING EXCEEDS THE QUANTITIES IN ANY WAY

ISSUE STATUS: FOR INFORMATION

Revision	Date	Description
A	14/3/18	Start reconfigured and shown enclosed from hall area
B	23/4/18	Revised following design review with client

CLIENT
 Incumbent & Church Wardens
 St. Lawrence Church, Hungerford

PROJECT
 Reordering

TITLE
 Proposed Layout - Option C
 1st Floor and Section

SCALE
 1:50 @ A1

DATE
 Jan 2018

JOB N°
 17_023

DRAWN
 DS

DRAWING N°
 21B



**Acanthus
 Clews**
 architects

Acanthus House
 57 Hightown Road
 Banbury · Oxfordshire
 OX16 9BE
 Tel: 01295 702600
 Fax: 01295 702601
 architects@acanthusclews.co.uk
 www.acanthusclews.co.uk