


EXISTING

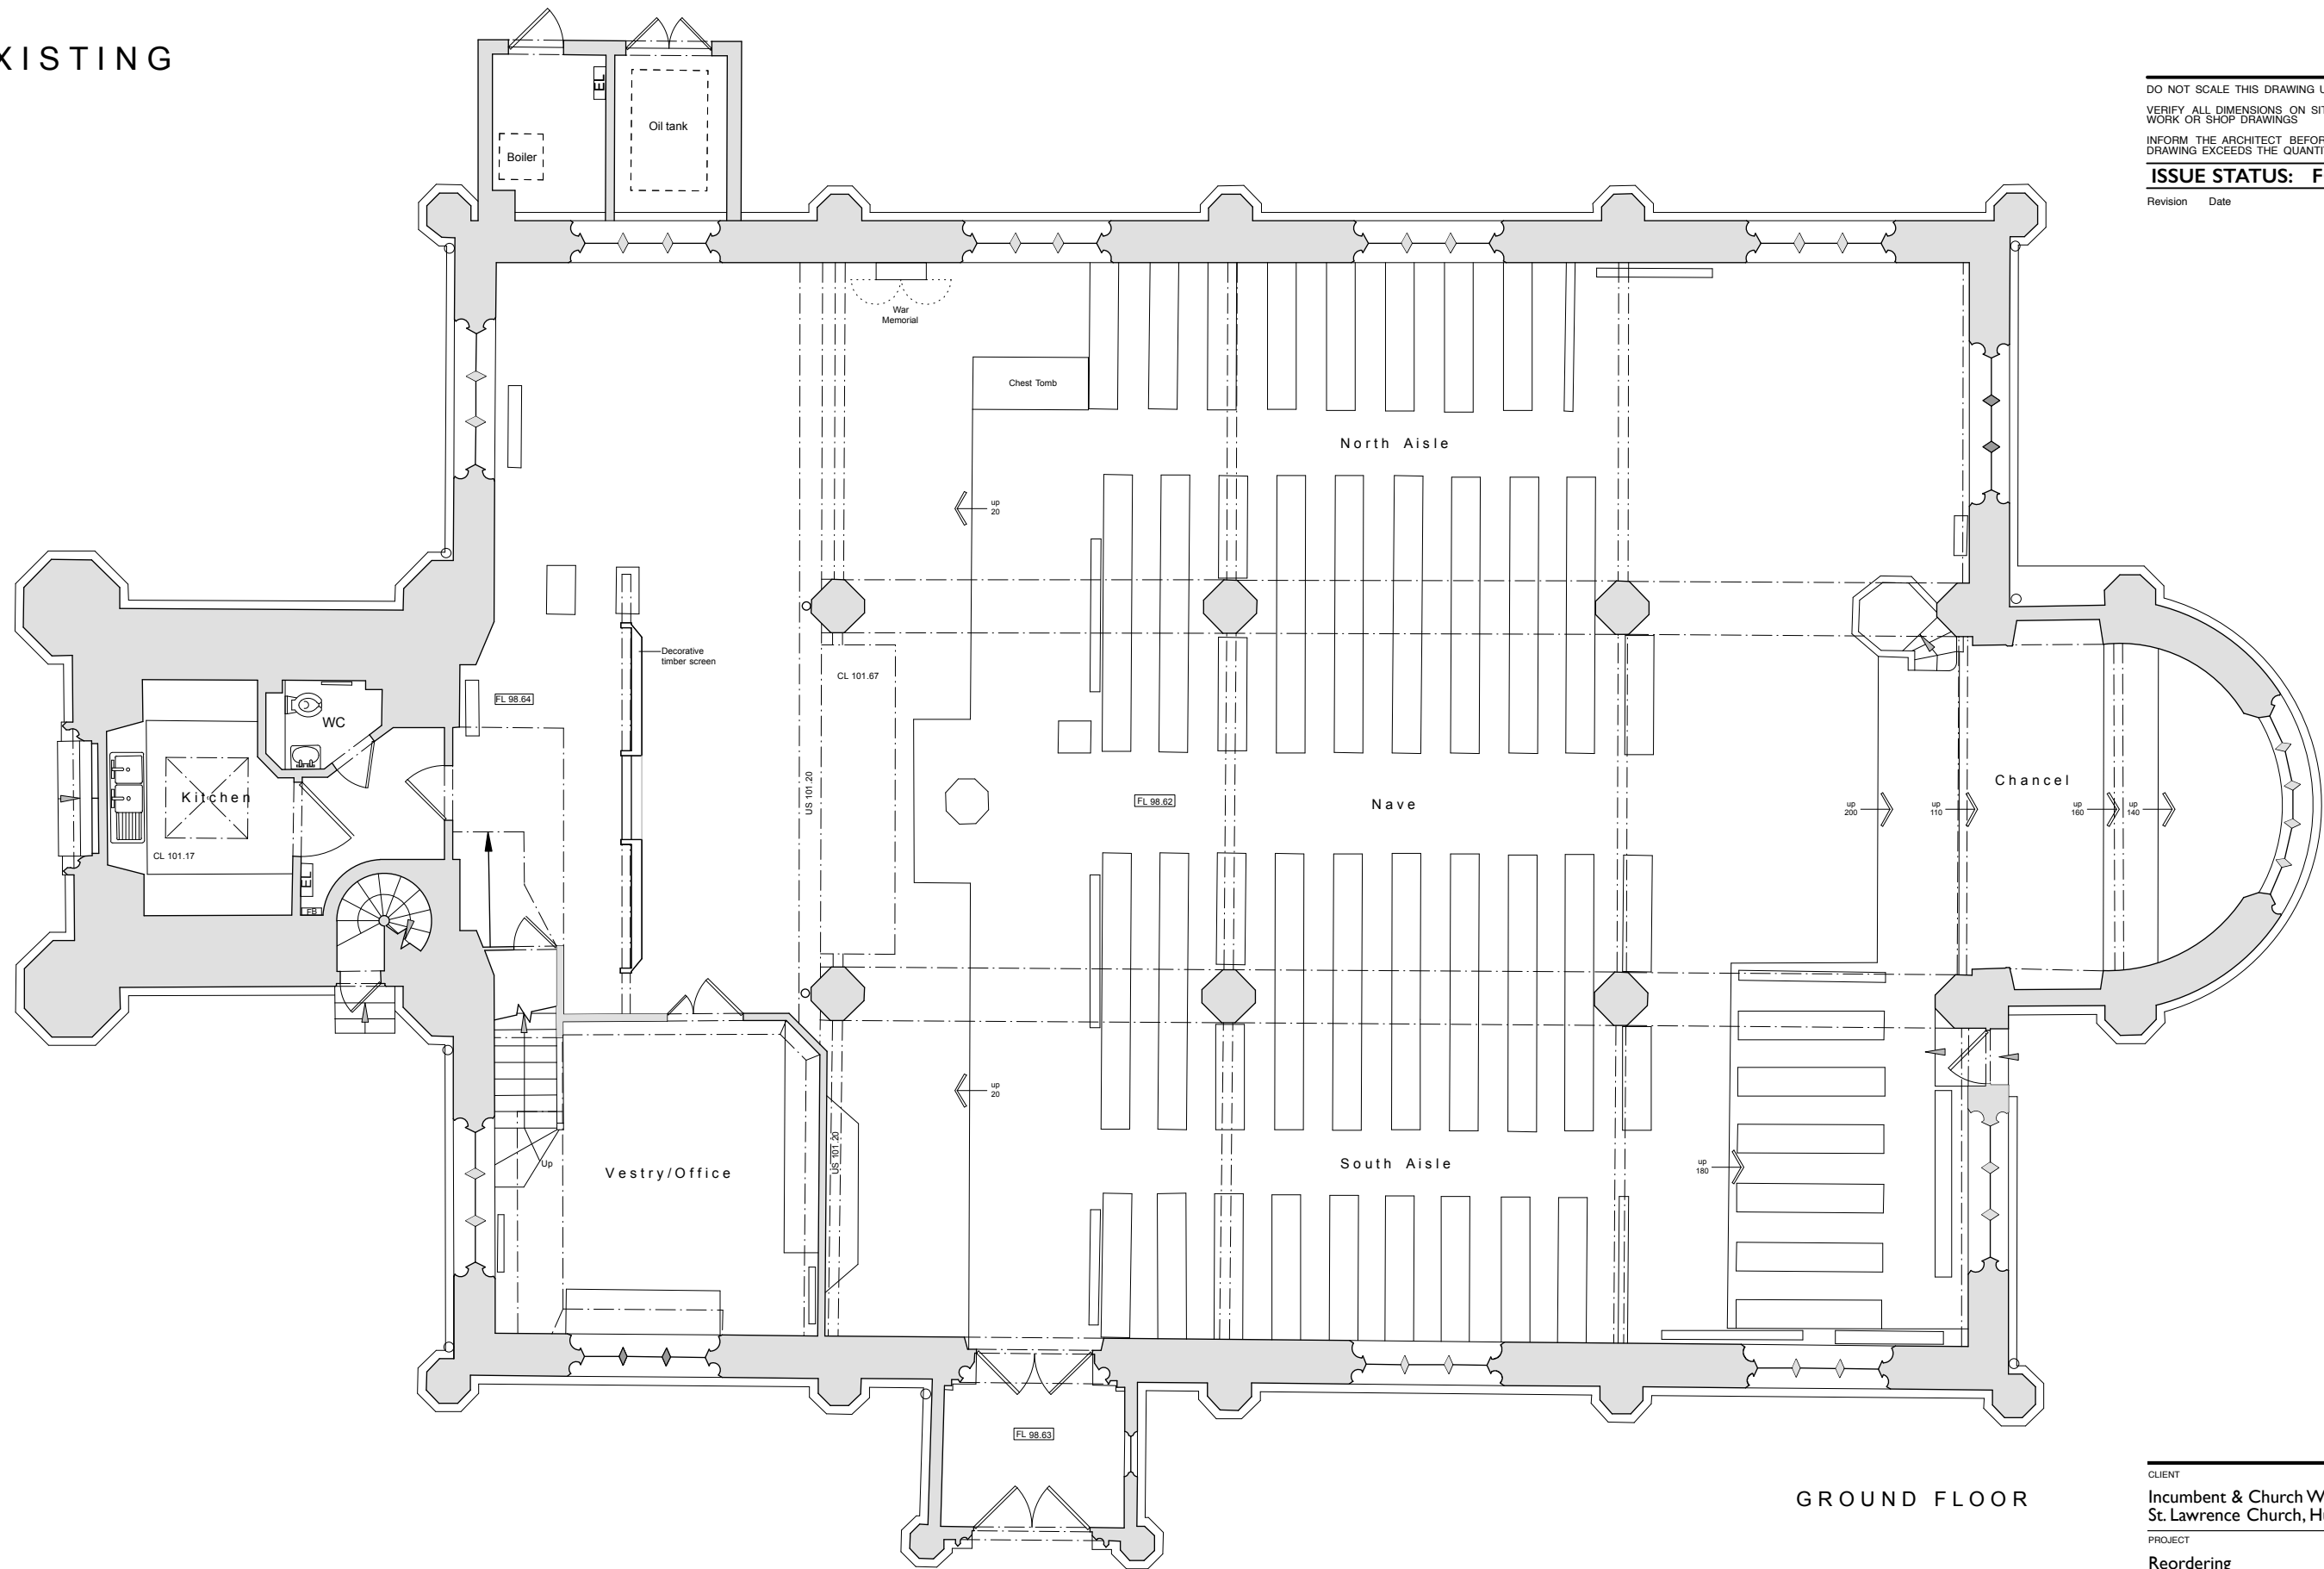

DO NOT SCALE THIS DRAWING USE DIMENSIONS ONLY
 VERIFY ALL DIMENSIONS ON SITE BEFORE COMMENCING ANY WORK OR SHOP DRAWINGS
 INFORM THE ARCHITECT BEFORE ANY WORK STARTS IF THIS DRAWING EXCEEDS THE QUANTITIES IN ANY WAY
ISSUE STATUS: FOR INFORMATION
 Revision Date

GROUND FLOOR

CLIENT
 Incumbent & Church Wardens
 St. Lawrence Church, Hungerford
 PROJECT
 Reordering
 TITLE
 Existing
 Ground Floor
 SCALE
 1:50 @ A1
 DATE
 Jan 2018
 JOB N°
 17_023



**Acanthus
 Clews**
 architects

Acanthus House
 57 Hightown Road
 Banbury · Oxfordshire
 OX16 9BE
 Tel: 01295 702600
 Fax: 01295 702601
 architects@acanthusclews.co.uk
 www.acanthusclews.co.uk

DRAWN
 DS
 DRAWING N°
 24